

CERTIFICATE OF SURVEY

THE NORTH 1/2 OF THE NW 1/4 OF THE NW 1/4 OF THE SW 1/4; THE NE 1/4 OF THE NW 1/4 OF THE SW 1/4; THE SE 1/4 OF THE NW 1/4 OF THE SW 1/4; THE NORTH 1/2 OF THE NE 1/4 OF THE SW 1/4 OF THE SW 1/4; THE WEST 1/2 OF THE NW 1/4 OF THE NE 1/4 OF THE SW 1/4; THE WEST 1/2 OF THE SW 1/4 OF THE NE 1/4 OF THE SW 1/4; AND THE NW 1/4 OF THE NW 1/4 OF THE SE 1/4 OF THE SW 1/4; ALL IN SECTION 32, T 105 N, R 70 W OF THE 5TH P.M., BRULE COUNTY, SOUTH DAKOTA. CONTAINING 42.56 ACRES, MORE OR LESS.

I, Jeremy A. Wolbrink, do hereby certify that I am a Registered Land Surveyor in the State of South Dakota. I did survey, in general conformance with accepted standards of practice, those parcels of land as described above.


PROJECT NO. 22-16169




SCALE: 1" = 500'

In my professional opinion and to the best of my knowledge, information and belief, this drawing correctly shows the location of the described property.

Dated this 23rd day of November, 2022.

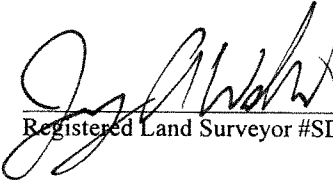
Registered Land Surveyor #SD13714

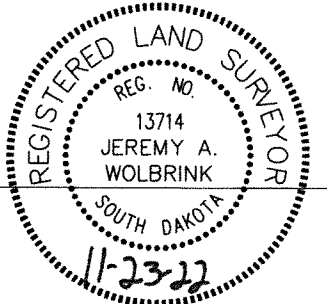


NOTE:
THIS SURVEY WAS PERFORMED WITHOUT THE BENEFIT OF A TITLE REPORT OR TITLE COMMITMENT. EASEMENTS OF RECORD WERE NOT RESEARCHED AND ARE NOT SHOWN UNLESS OTHERWISE NOTED.

LEGEND

- = FOUND IRON MONUMENT
- = SET 5/8" X 18" REBAR WITH PLASTIC CAP NO. 13714
- 100' = MEASURED BEARING OR DISTANCE
- 100' (P) = PLATTED DISTANCE

PREPARED BY: JEREMY A. WOLBRINK, R.L.S.
2100 NORTH SANBORN BLVD. - P.O. BOX 398
MITCHELL, SOUTH DAKOTA 57301
PHONE: (605) 996-7761

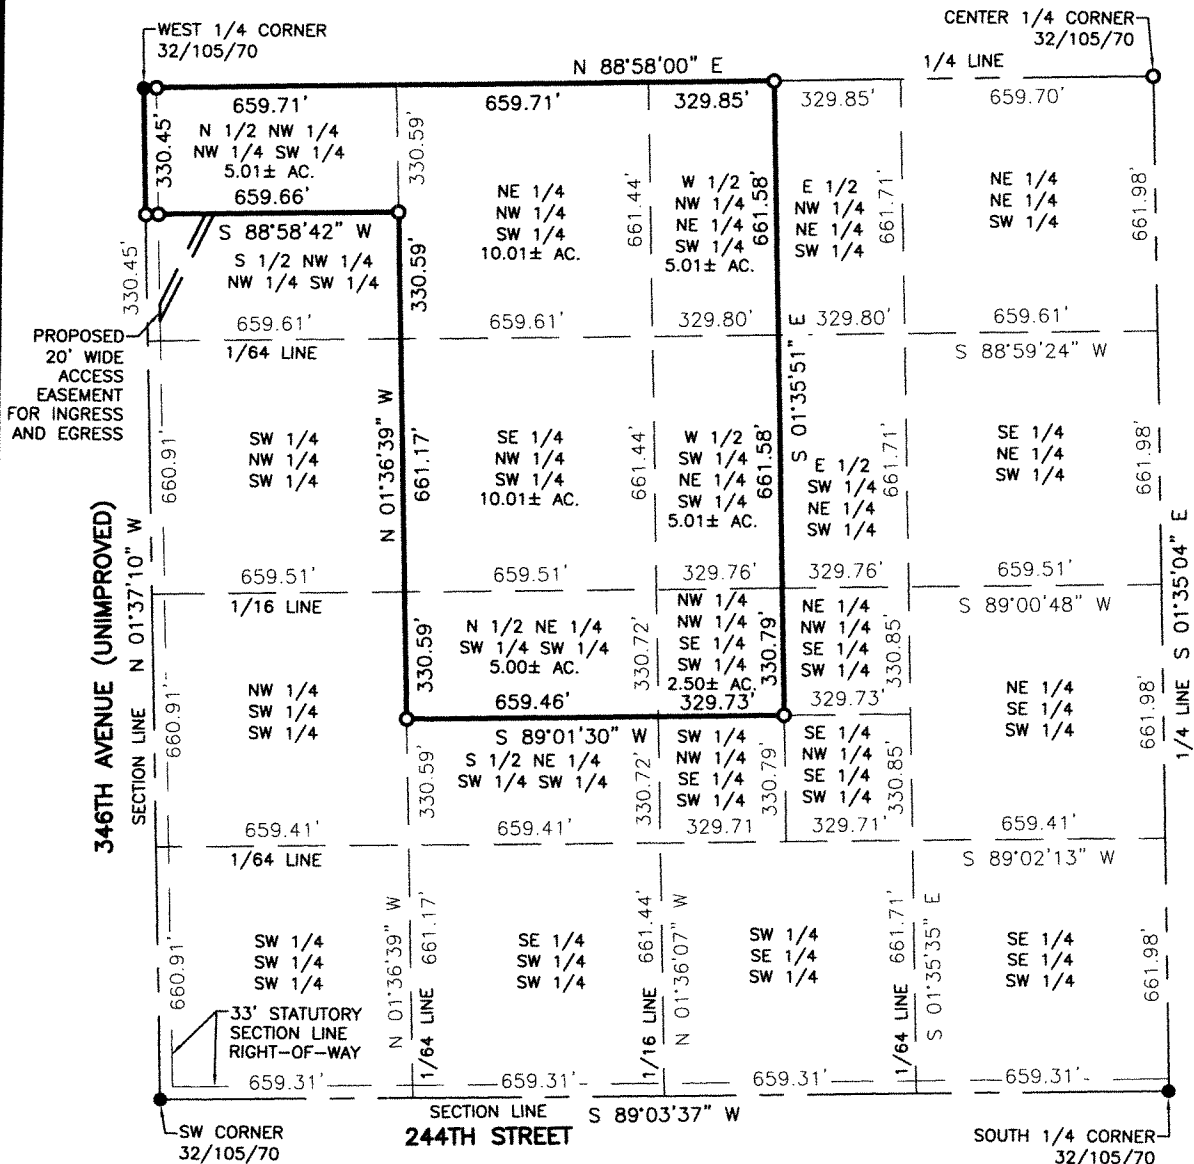

SPN & Associates
Engineers, Planners and Surveyors
2100 North Sanborn Blvd. - P.O. Box 398 Mitchell, South Dakota 57301
Phone: (605) 996-7761 Fax: (605) 996-0015

EXHIBIT "A"



PAGE 1 OF 1

A 20' WIDE ACCESS EASEMENT FOR INGRESS AND EGRESS IN THE SOUTH 1/2 OF THE NW 1/4 OF THE NW 1/4 OF THE SW 1/4, SECTION 32, T 105 N, R 70 W OF THE 5TH P.M., BRULE COUNTY, SOUTH DAKOTA

PROJECT NO. 22-16169



SCALE: 1" = 100'

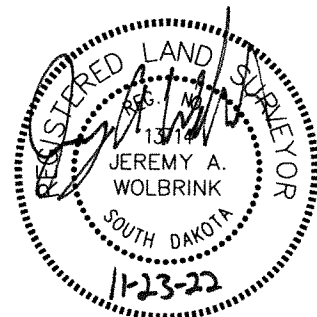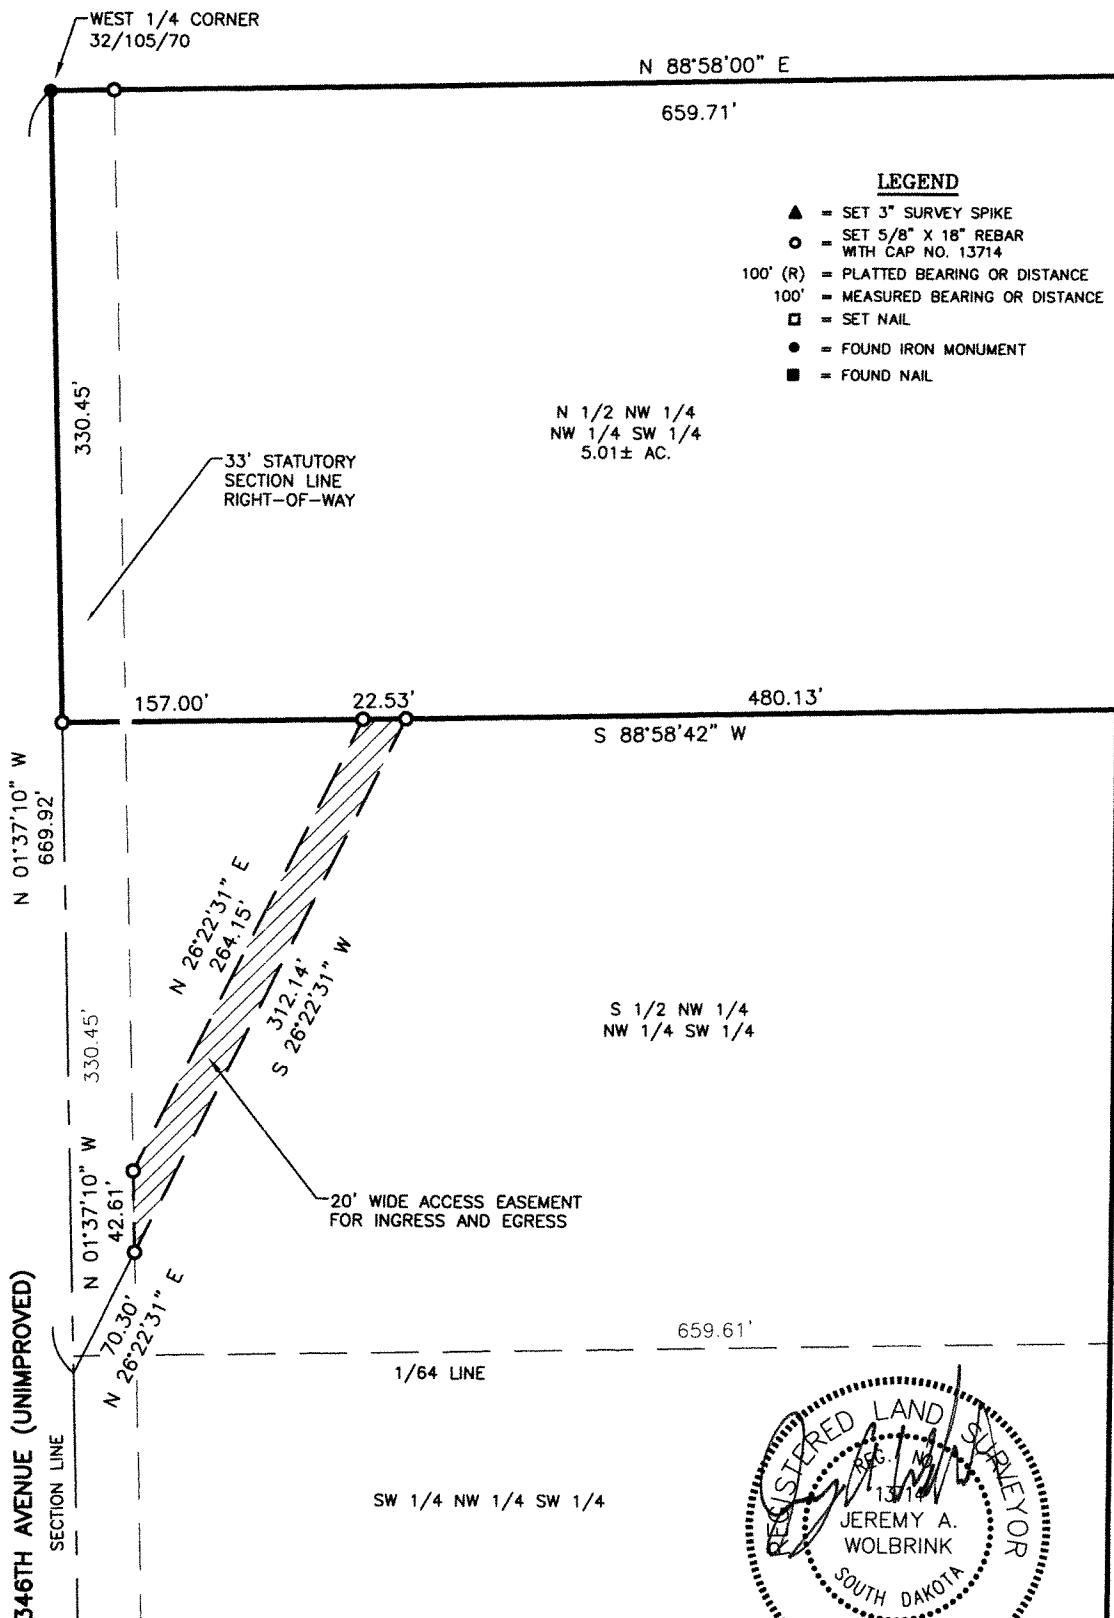

SPN & Associates
 Engineers, Planners and Surveyors
 2100 North Sanborn Blvd. - P.O. Box 398 Mitchell, South Dakota 57301
 Phone: (605) 996-7761 Fax: (605) 996-0015

EXHIBIT "A"
 PAGE 1 OF 1

**A 150' WIDE ACCESS EASEMENT FOR REPAIR AND
MAINTENANCE OF AN EARTHEN DAM IN THE NORTH 1/2
NE 1/4 SW 1/4 SW 1/4, AND THE NW 1/4 NW 1/4 SE 1/4
SW 1/4, ALL IN SECTION 32, T 105 N, R 70 W OF THE 5TH
P.M., BRULE COUNTY, SOUTH DAKOTA**



LEGEND

- ▲ = SET 3" SURVEY SPIKE
- = SET 5/8" X 18" REBAR
WITH CAP NO. 13714
- 100' (R) = PLATTED BEARING OR DISTANCE
- 100' = MEASURED BEARING OR DISTANCE
- = SET NAIL
- = FOUND IRON MONUMENT
- = FOUND NAIL

PROJECT NO. 22-16169



SCALE: 1" = 200'

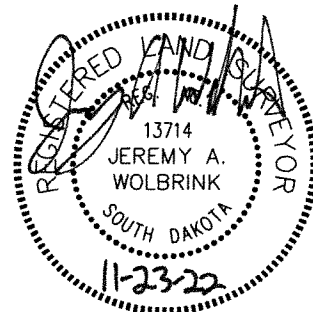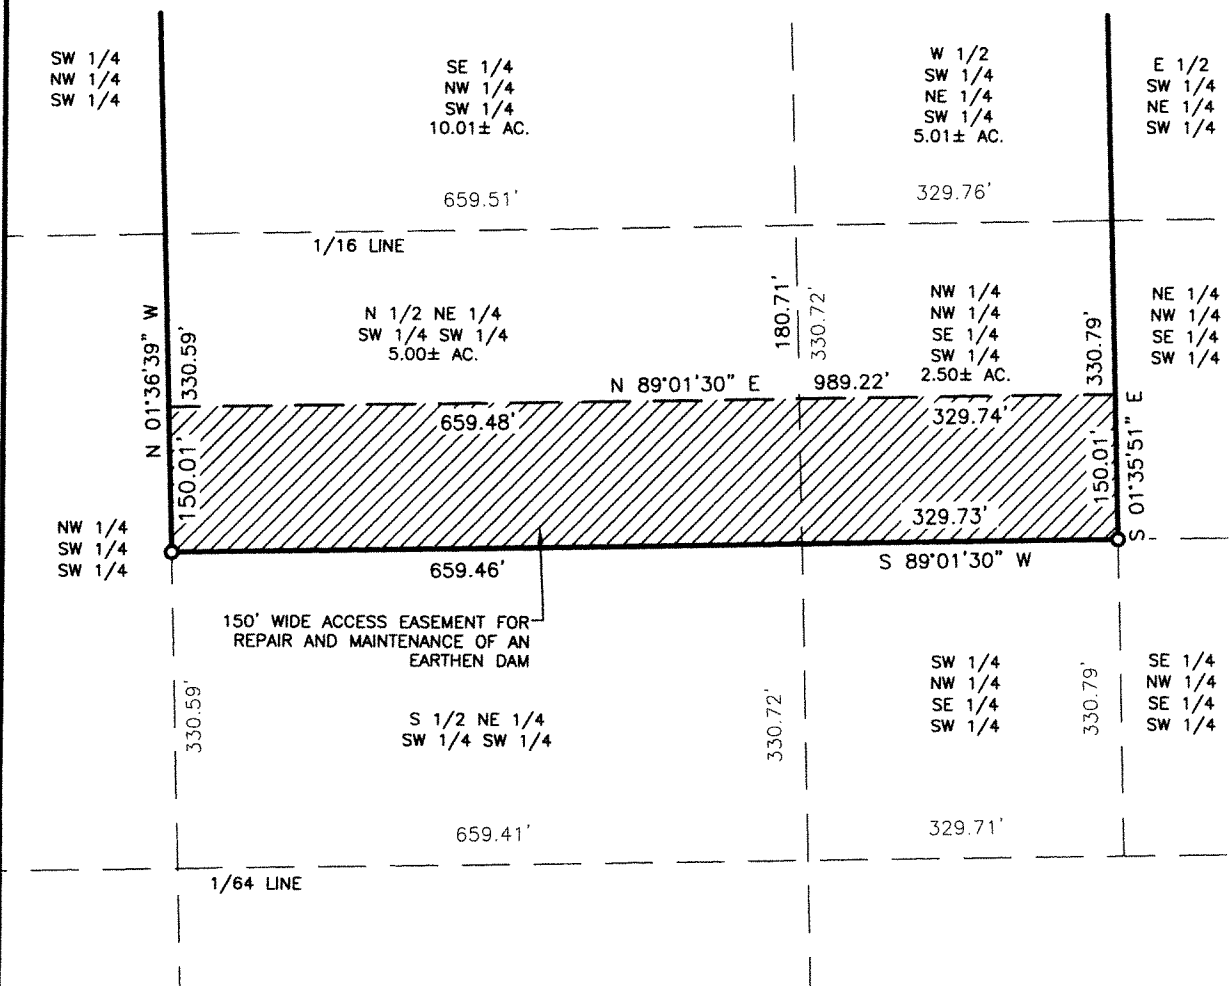

SPN & Associates
Engineers, Planners and Surveyors
2100 North Sanborn Blvd. - P.O. Box 398 Mitchell, South Dakota 57301
Phone: (605) 996-7761 Fax: (605) 996-0015

EXHIBIT "A"

PAGE 1 OF 1